



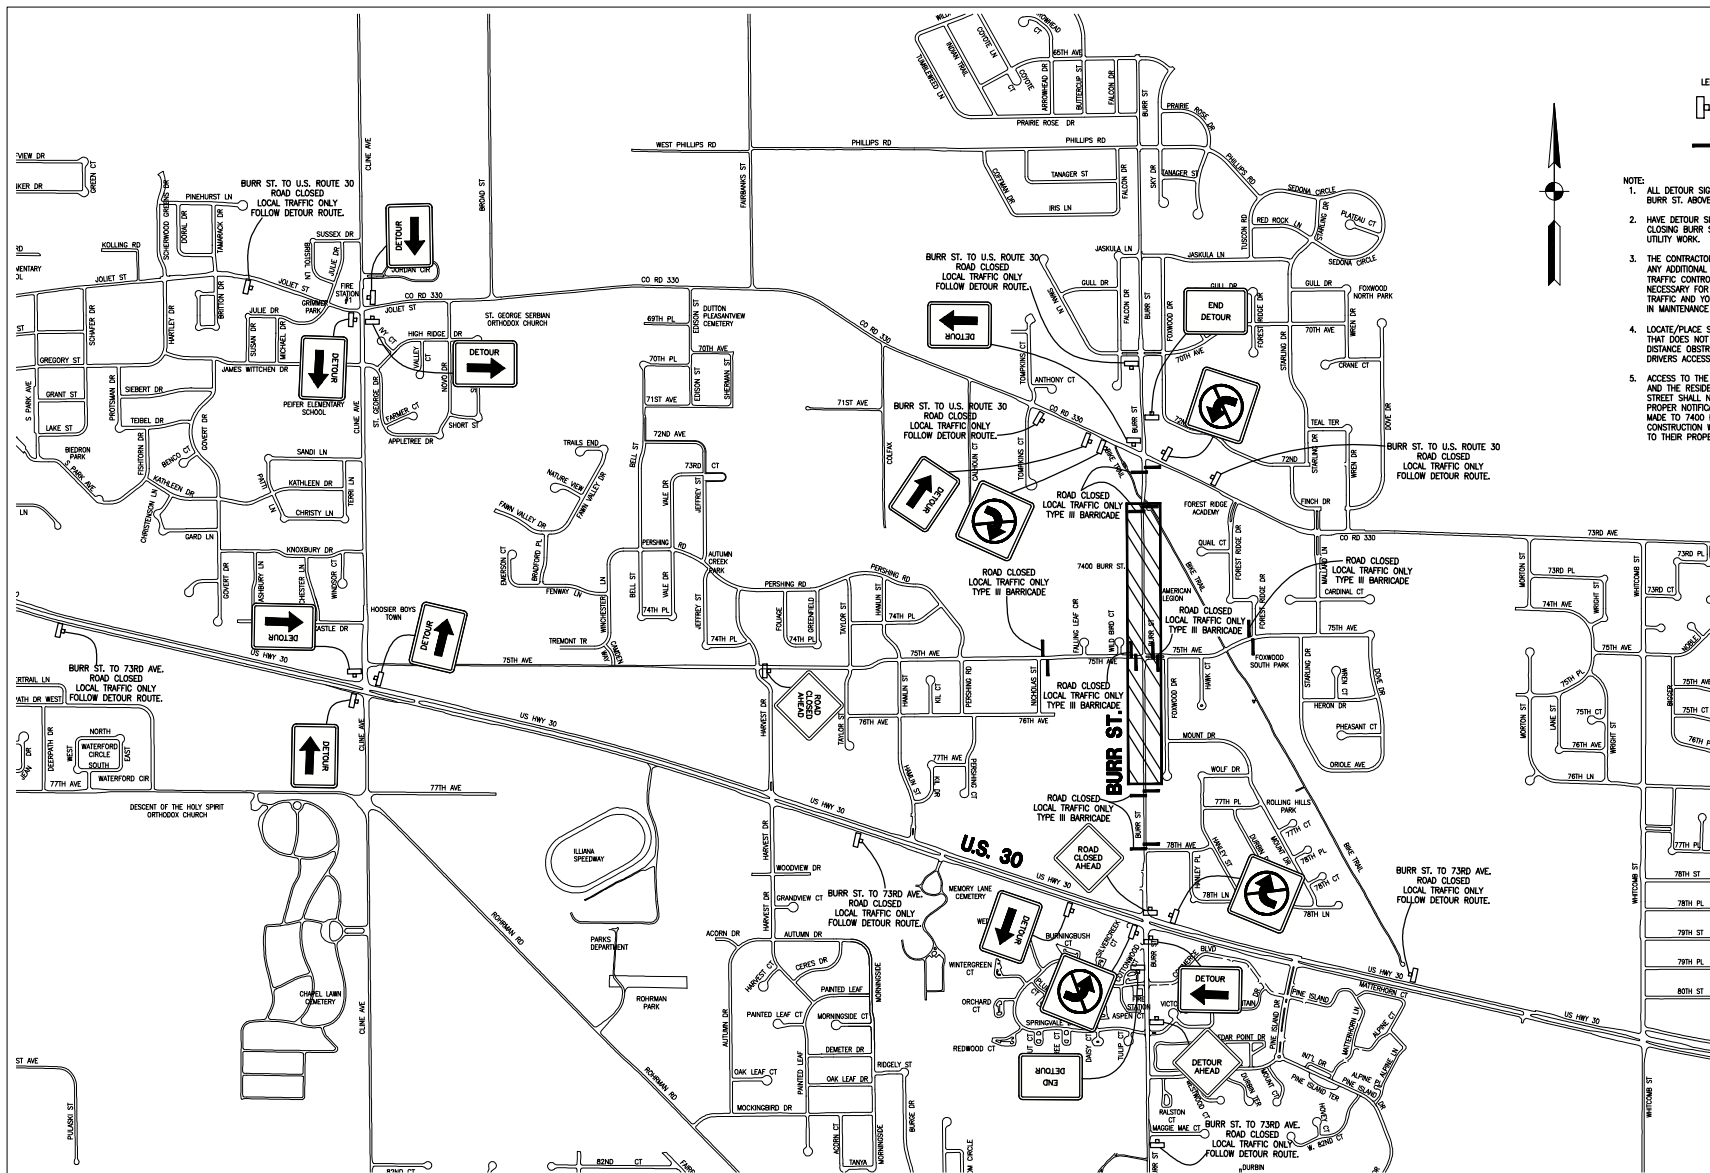


LEGEND

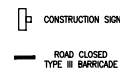

BURR
ST.

- NOTES:
1. ALL DETOUR SIGNS SHALL INDICATE BURR ST. ABOVE.
 2. HAVE DETOUR SIGNS SET PRIOR TO CLOSING BURR ST. FOR PROPOSED UTILITY WORK.
 3. THE CONTRACTOR SHALL INCLUDE ANY ADDITIONAL SIGNS AND/OR TRAFFIC CONTROL DEVICES DEEMED NECESSARY FOR THE SAFETY OF TRAFFIC AND YOUR CREW, INCLUDE IN MAINTENANCE OF TRAFFIC COST.
 4. LOCATE/PLACE SIGNS IN A WAY THAT DOES NOT CAUSE A SIGHT DISTANCE OBSTRUCTION FOR DRIVERS ACCESSING US 30.
 5. ACCESS TO THE AMERICAN LEGION AND THE RESIDENT AT 7400 BURR ST. SHALL NOT BE BLOCKED. PROPER NOTIFICATION SHALL BE MADE TO 7400 BURR STREET WHEN CONSTRUCTION WILL BLOCK ACCESS TO THEIR PROPERTY.

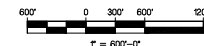

1-7-25

32 DESIGNED DRAWN CHECKED DATE BY	Designed: MJH Drawn: MJH Checked: NJS DATE BY	Customer: TOWN OF SCHERMËLLE	Drawing Title: MOT PLAIN - BURR ST.	 engineering, inc. 24241 172nd Street, Hayward, Indiana 46323 Phone: 765.938.2200 Fax: 765.938.2201 www.niesinc.com
	Project Name: 2025 BURR STREET RECONSTRUCTION PROJECT		Sub Title: -	1"=50'-0" Vertical Scale: N/A Horizontal Scale: 1"=50'-0" Vertical Scale: N/A
	Project Number: BU-098-25-COM-2024-2		1"=50'-0" Vertical Scale: N/A Horizontal Scale: 1"=50'-0" Vertical Scale: N/A	